


HALL PLAN

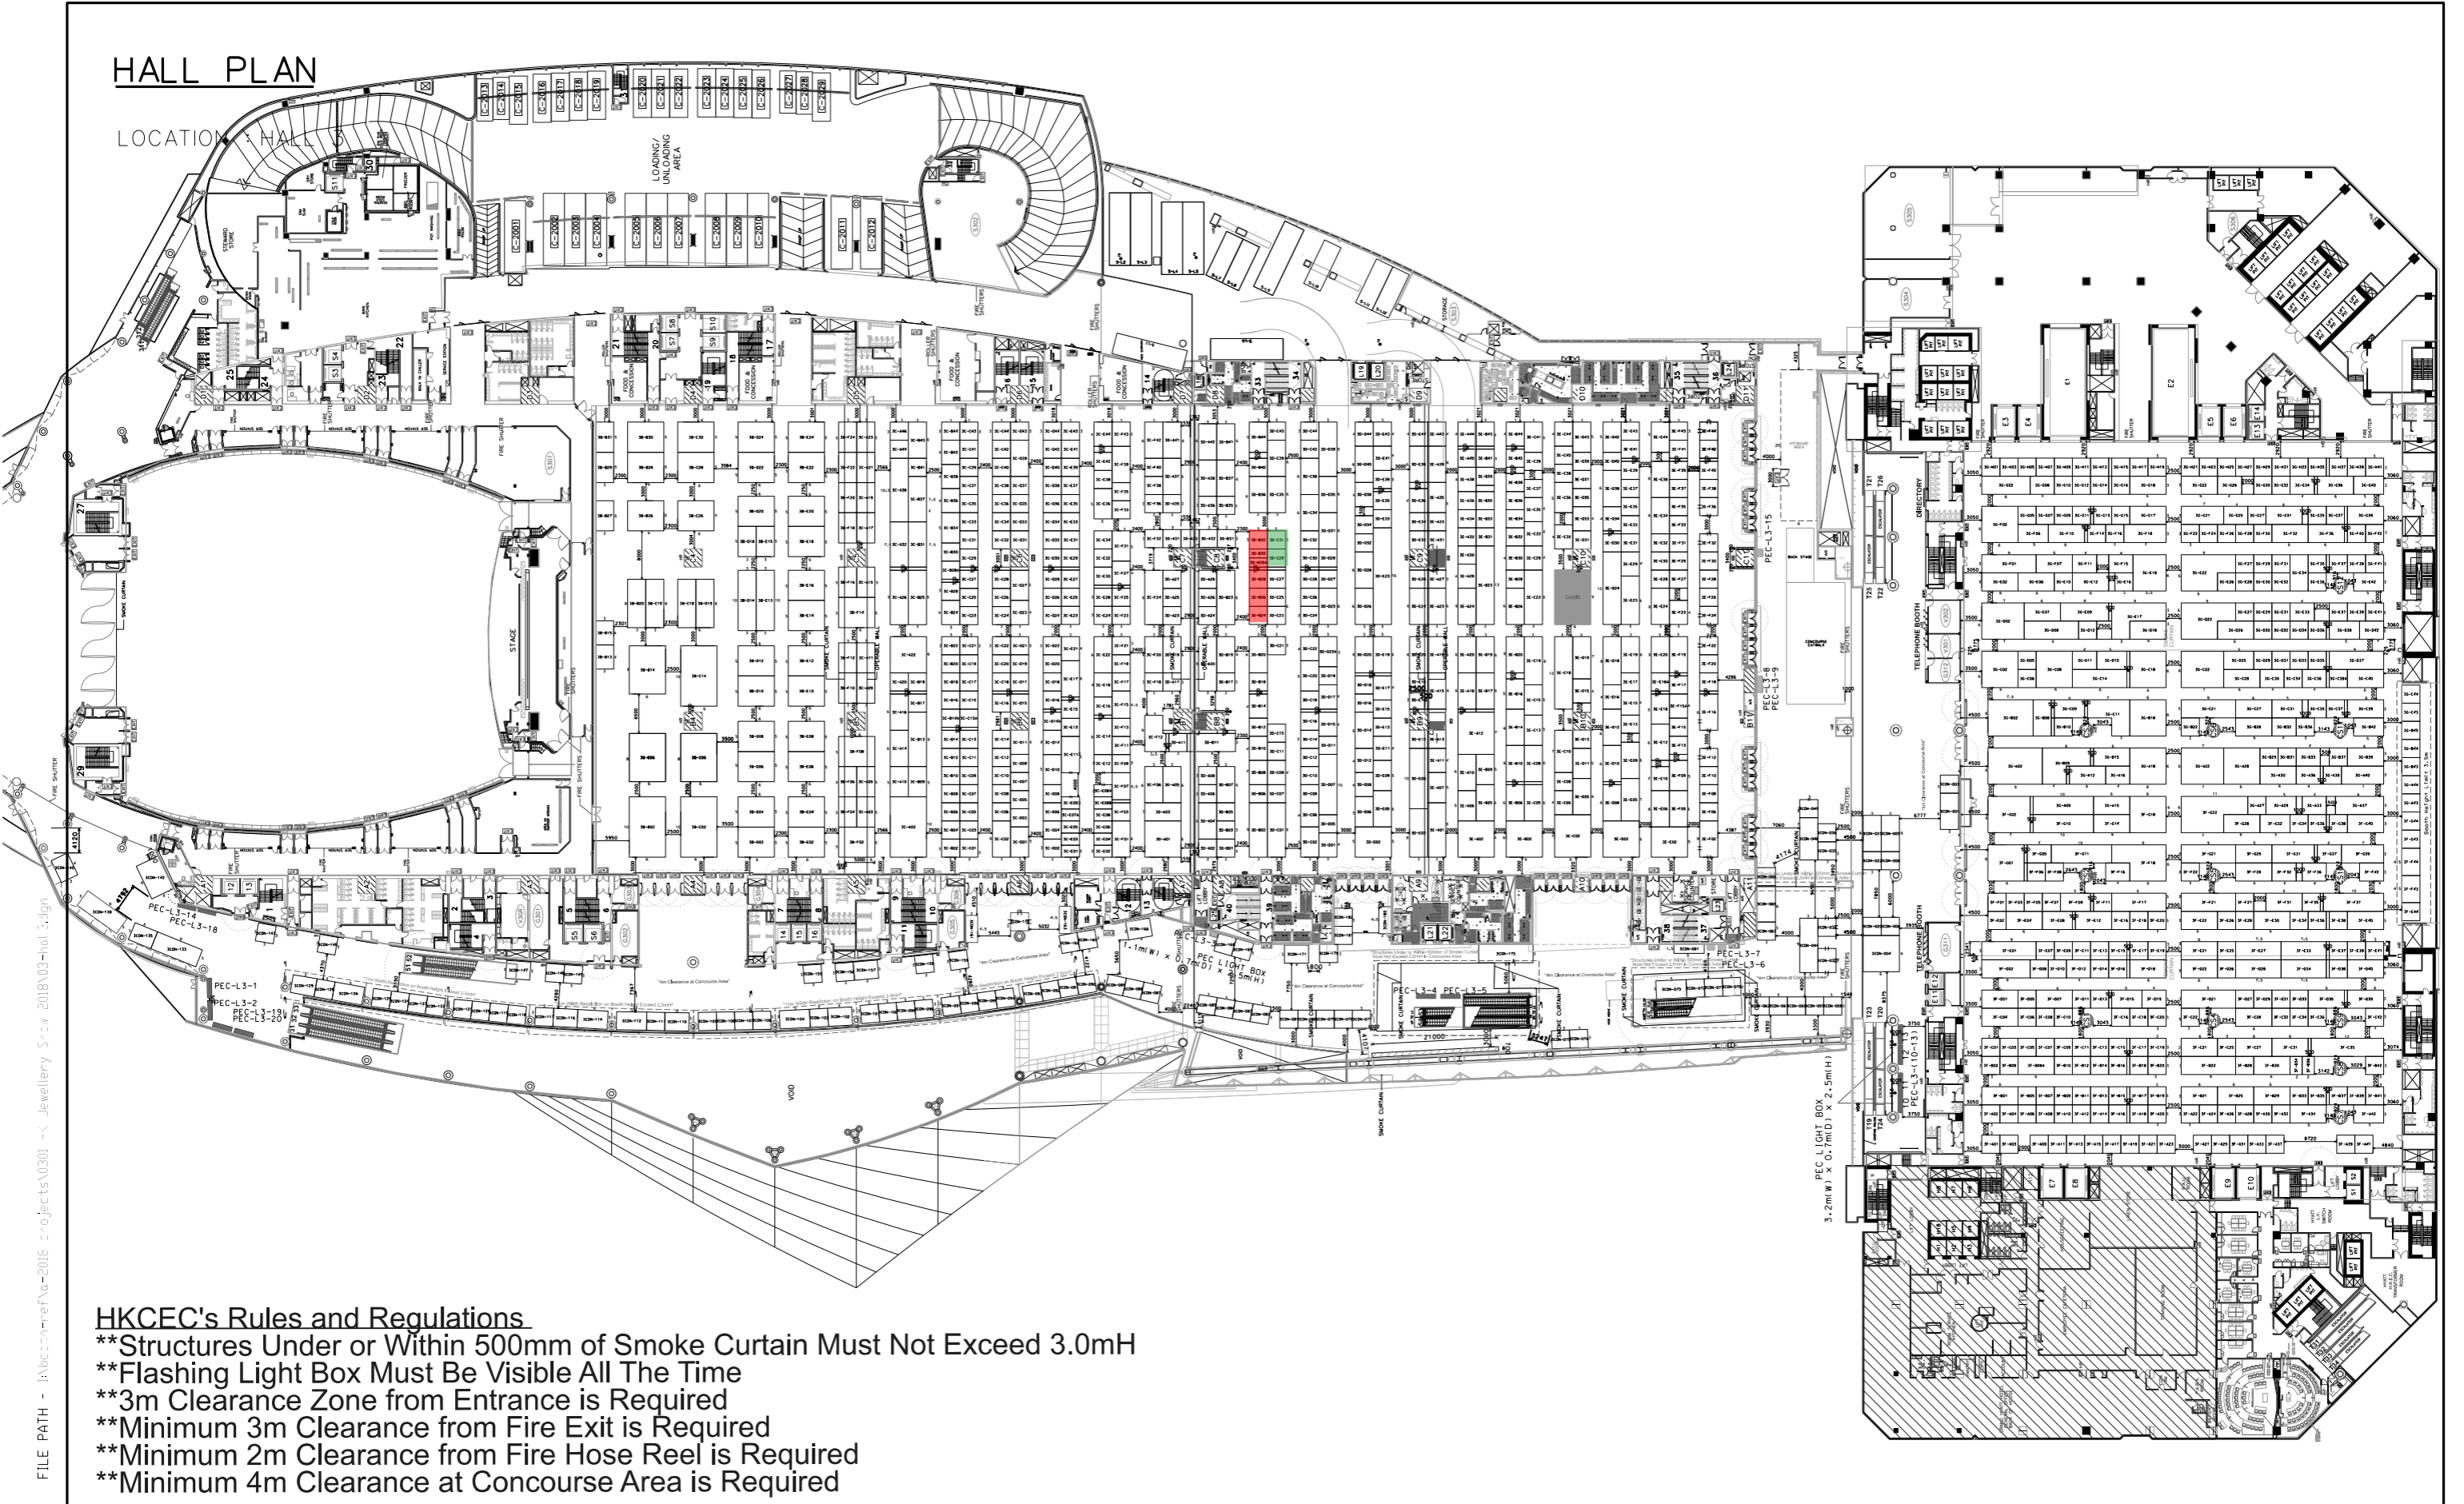

HKCEC's Rules and Regulations

- \*\*Structures Under or Within 500mm of Smoke Curtain Must Not Exceed 3.0mH
- \*\*Flashing Light Box Must Be Visible All The Time
- \*\*3m Clearance Zone from Entrance is Required
- \*\*Minimum 3m Clearance from Fire Exit is Required
- \*\*Minimum 2m Clearance from Fire Hose Reel is Required
- \*\*Minimum 4m Clearance at Concourse Area is Required



NOTES UNLESS OTHERWISE SPECIFIED ALL DIMENSIONS ARE IN MM.

.....	.....
.....	.....
.....	.....

REVISION


DATE:	12/05/2017
SCALE:	1:1000
DRAWN BY:	TH
CHECKED BY:	.....

TITLE
HALL 3 LAYOUT PLAN
...
(LEVEL 1)

PROJECT
HK INTERNATIONAL JEWELLERY SHOW 2018
DATE:01-05/03/2018

SHEET  
03